


Projekt M51 Mi Herteich 1.10. - 4.10.2018

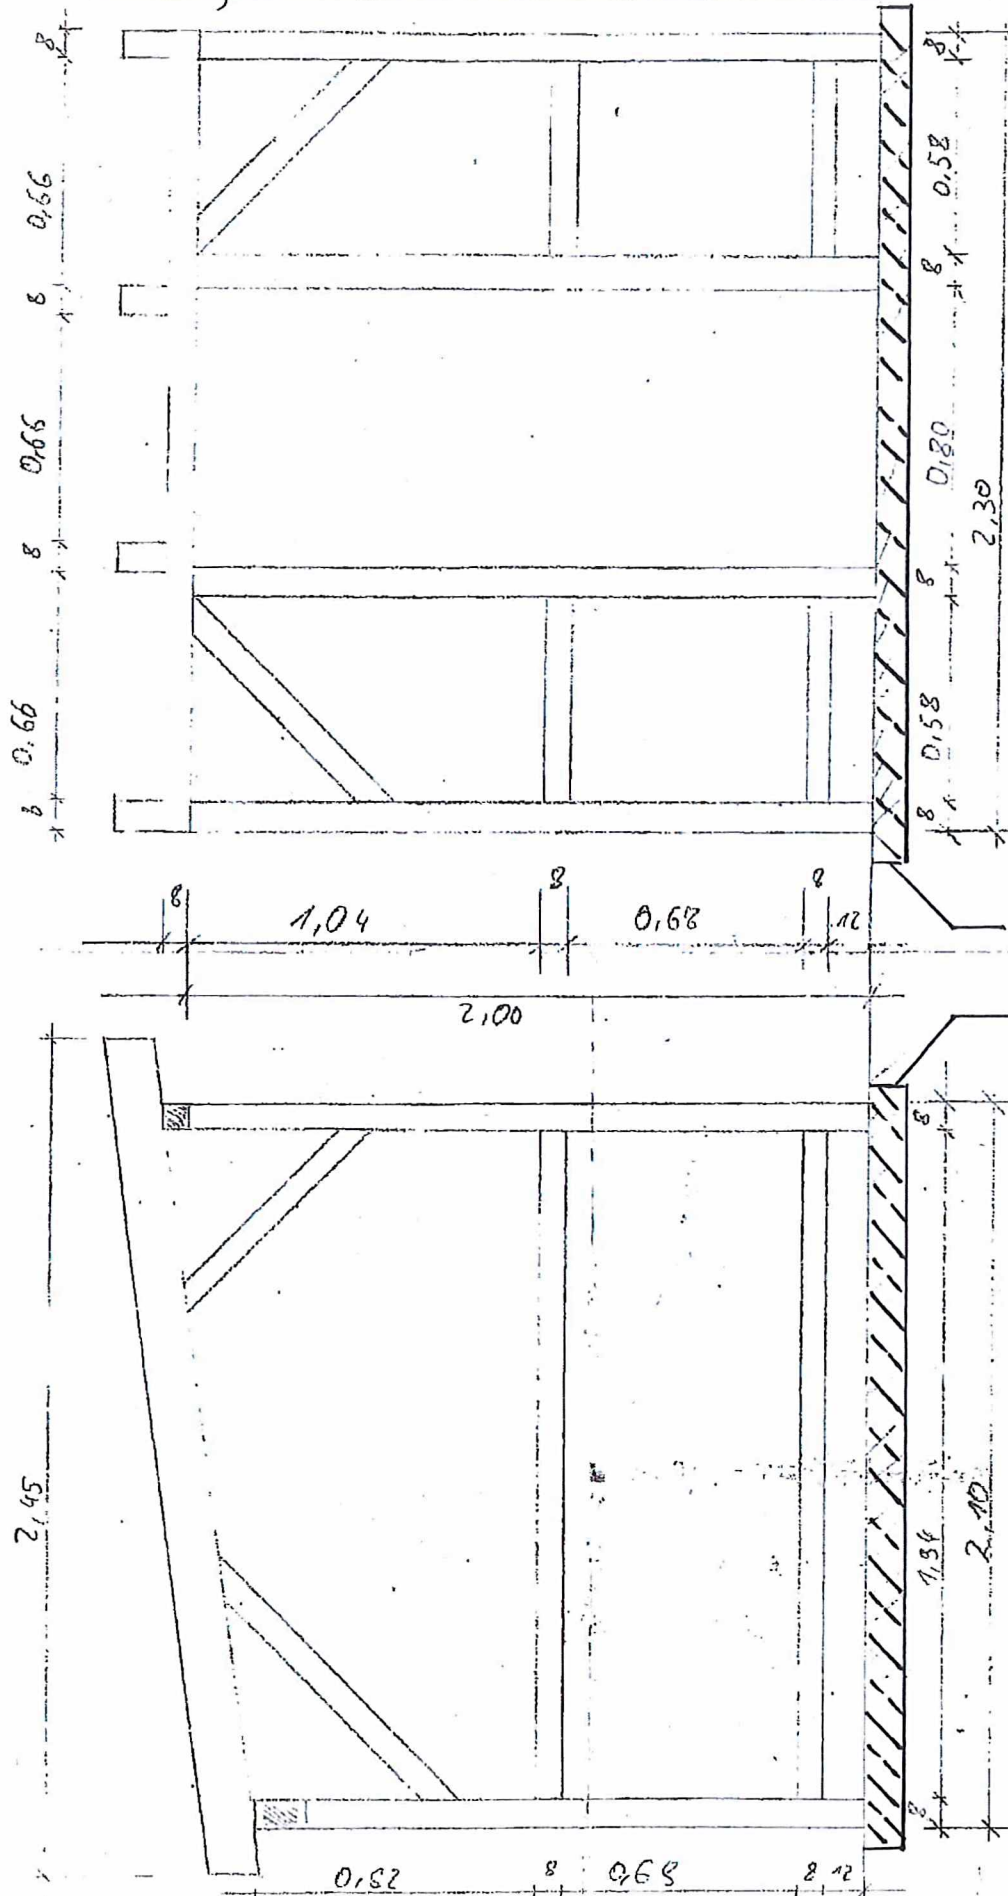

Bodenplatte 2,50 x 2,80 m

1.10.2018
 Ull